


98204 Hertipark Brunnen D1, D2

Untergeschoss D1

Dat. 16.4.2020
 Plangrösse A3
 Masstab 1:100
 gez. HKa
 gepr. USt
 Plan-Nr. 98204.3

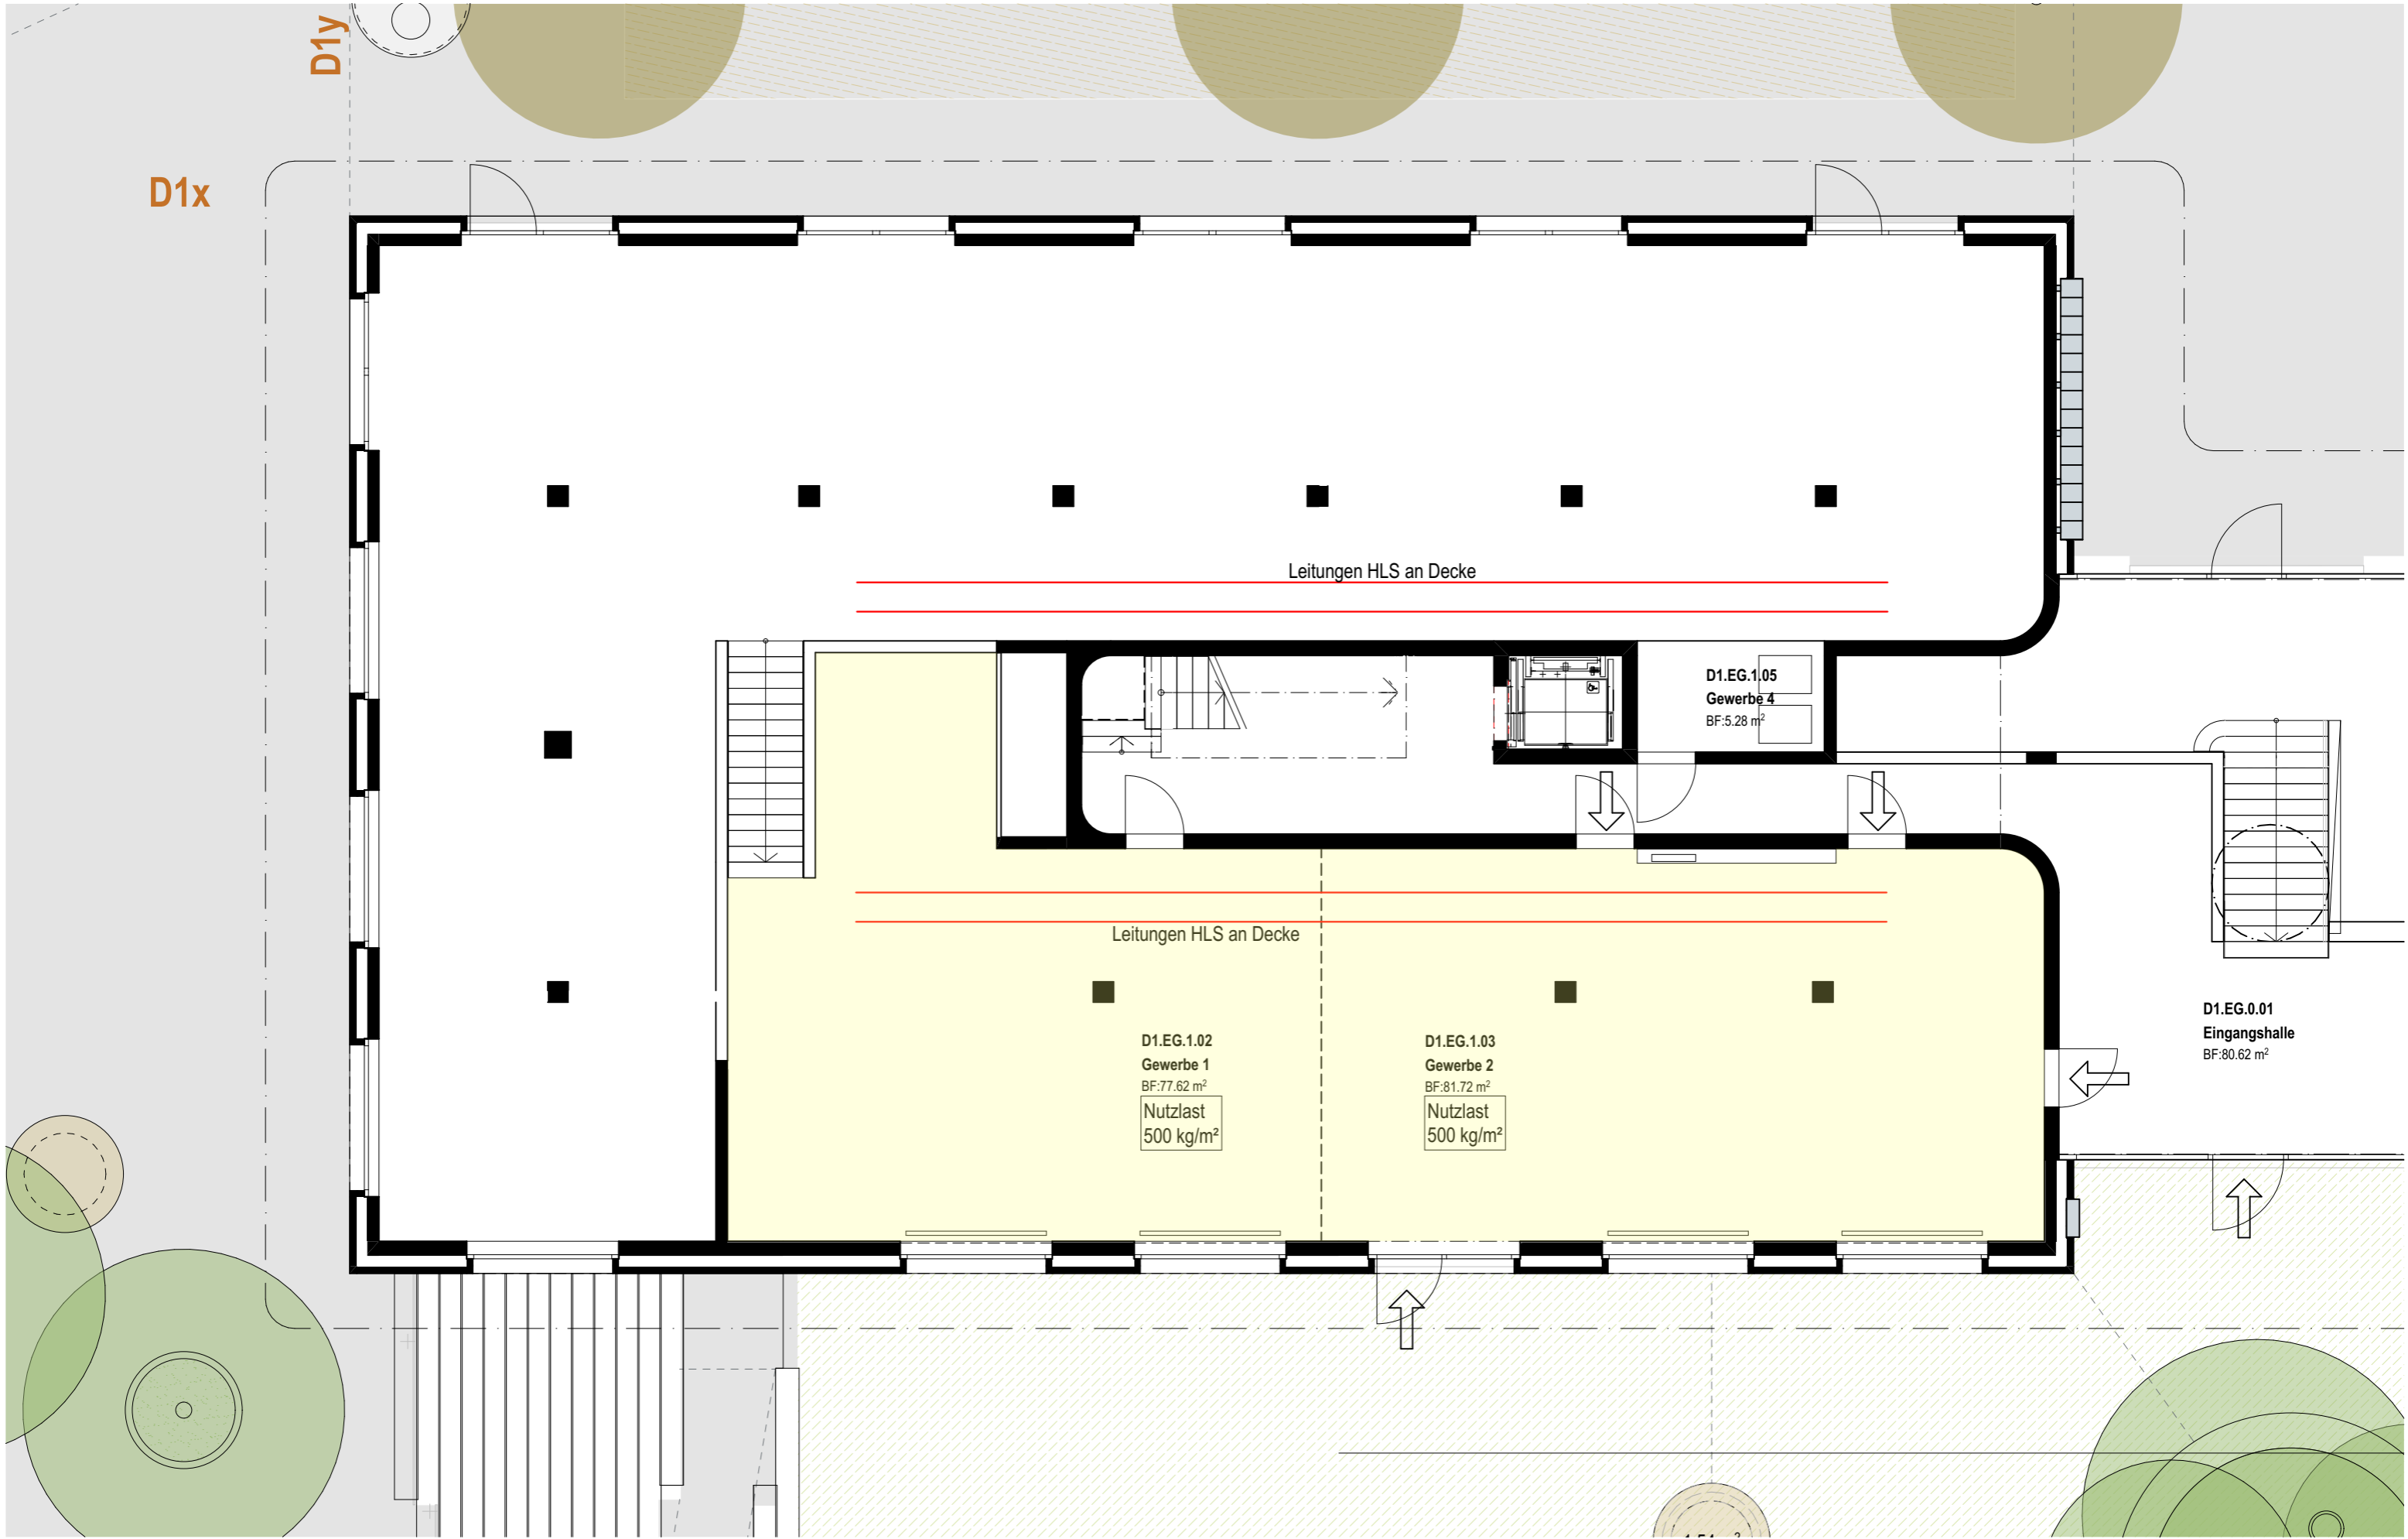

98204 Hertipark Brunnen D1, D2

Erdgeschoss D1

Dat.	Plangröße	Masstab	gez.	gepr.	Plan-Nr.
16.4.2020	A3	1:100	HKa	USt	98204.5

BSS ARCHITECTEN AG SCHWYZ
 Palais Friedberg, Herrengasse 42, CH-6430 Schwyz
 T 041 819 37 77 / F 041 819 37 70
 mail@bss-architekten.ch

MV — Architektur
 Theodosiusweg 13, 6430 Schwyz
 +41 79 622 60 77, info (at) marcvoelkle.ch